




LEFT SIDE ELEVATION

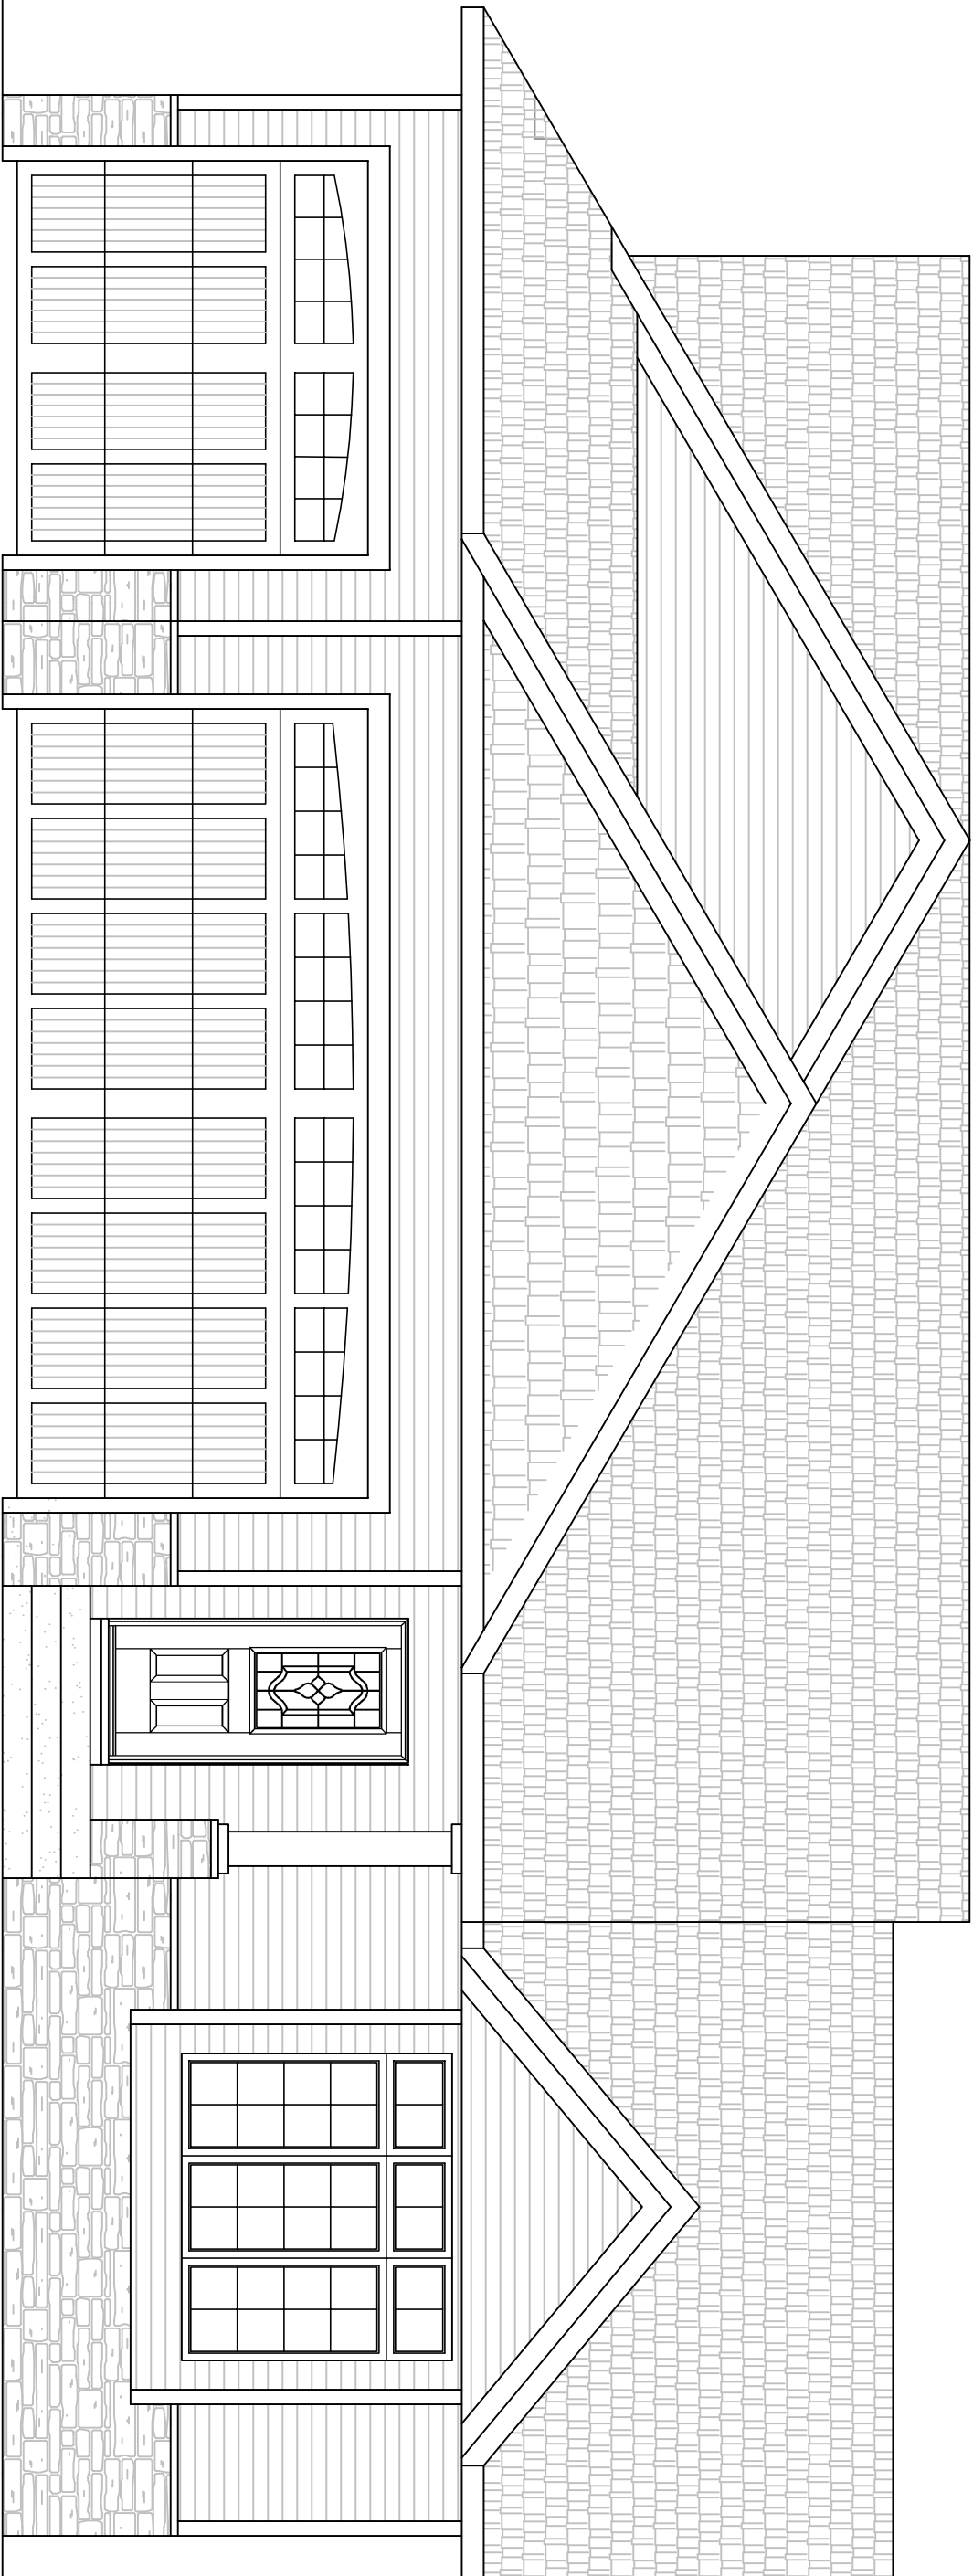


FRONT ELEVATION

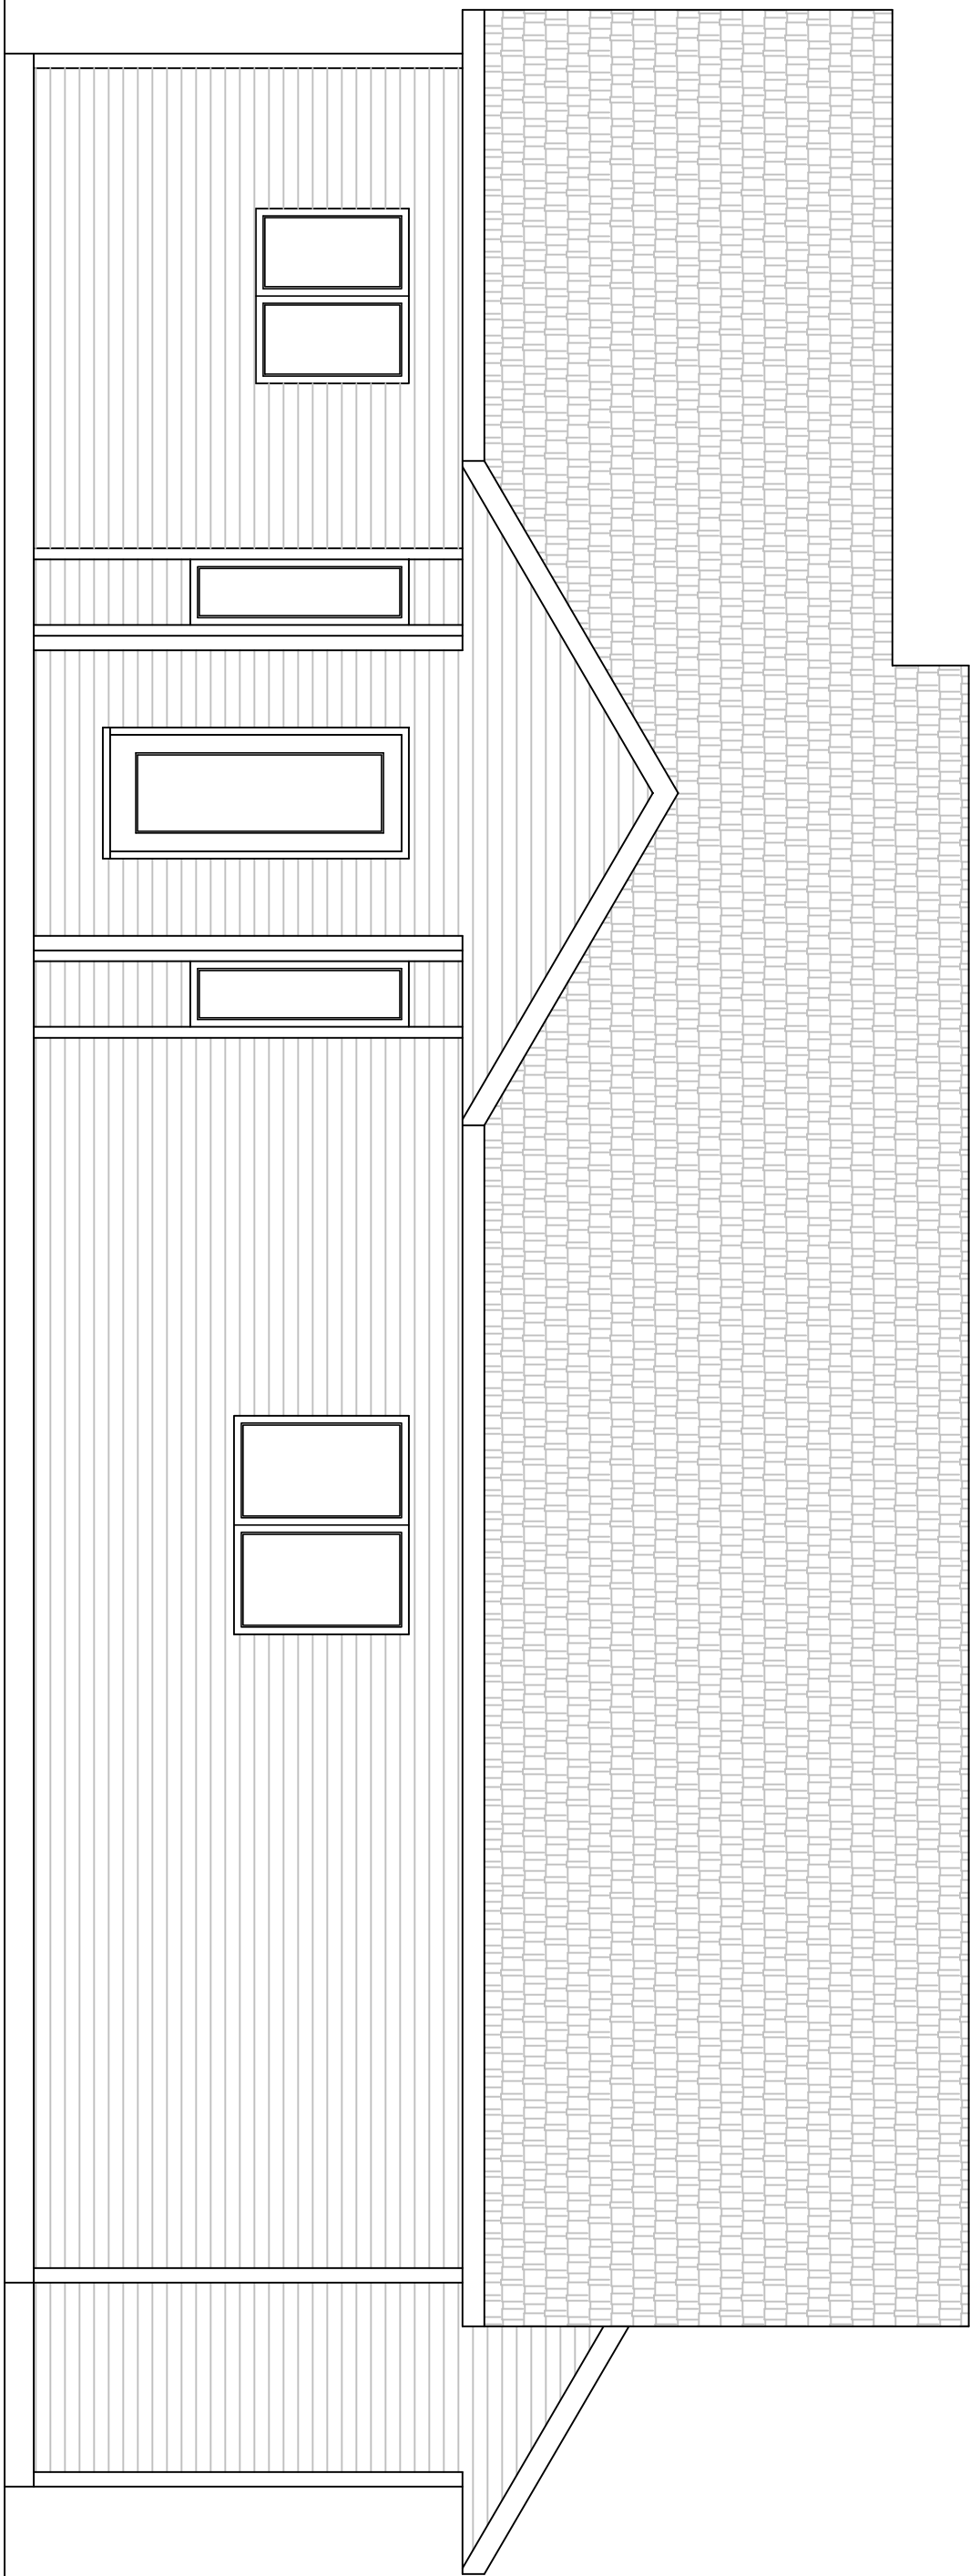

REAR ELEVATION

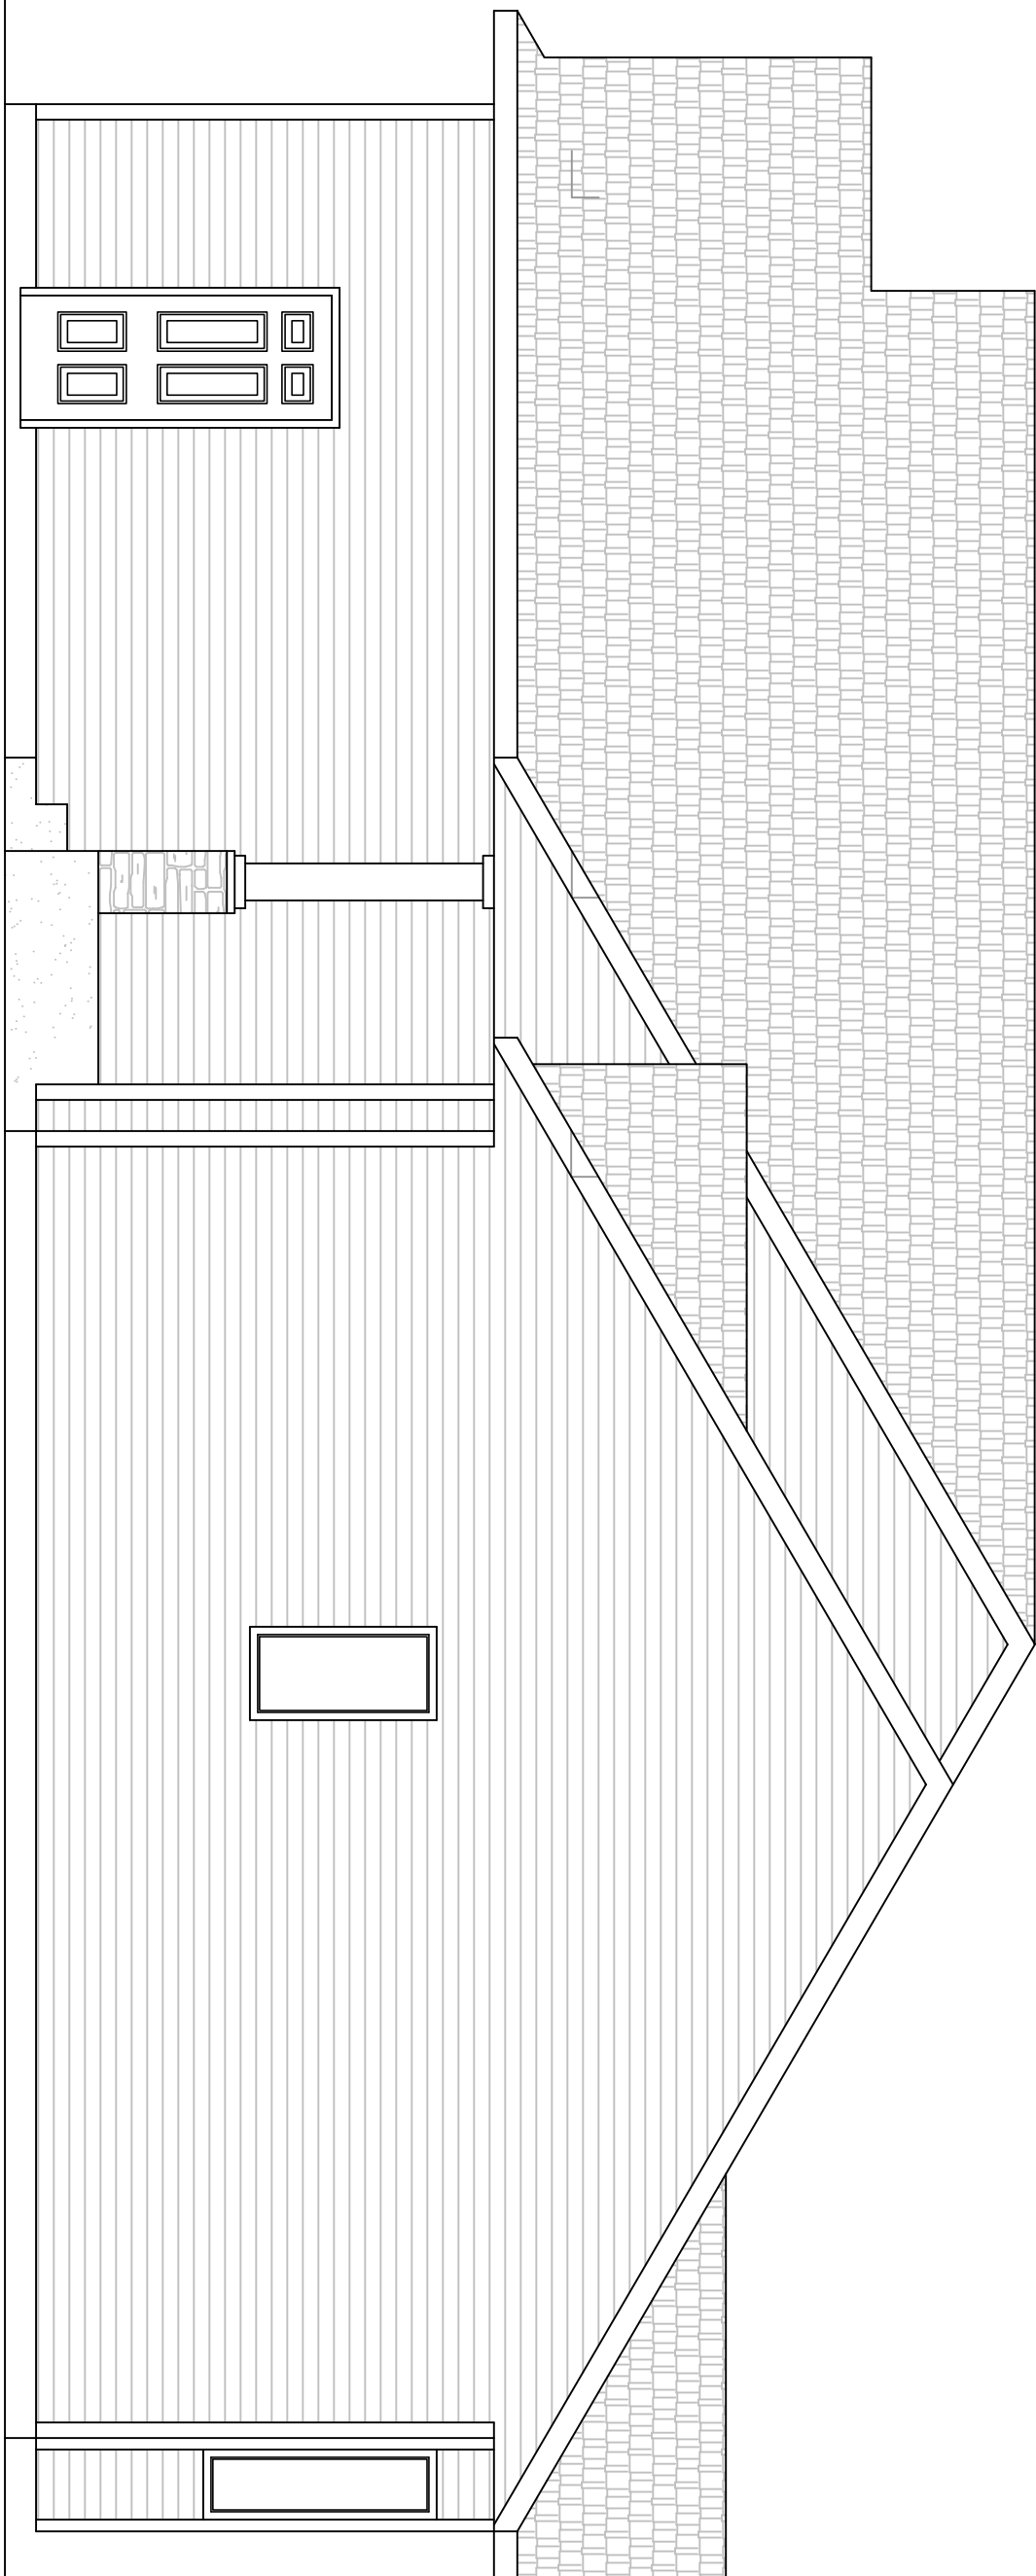

RIGHT SIDE ELEVATION

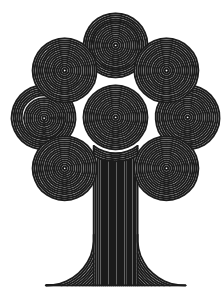

Lumber One

Avon, MN 56310 Cold Spring, MN 56320
Telephone (320) 356-7342 Telephone (320) 685-3631

Date: _____
Drawn By: ALLAN J. EISENSCHENK

ELEVATIONS

SCALE: 1/4" = 1'-0"

These plans, furnished by Lumber One, Avon Inc. or Lumber One, Cold Spring Inc., were prepared by experienced draftspersons who are not fully qualified as engineers or architects. Lumber One, Avon Inc. and Lumber One, Cold Spring Inc., expressly disclaim any liability whatsoever for errors of any kind which may be found on these plans.

KLEIN BUILDERS INC

Spruce Model

REVISION DATE:
MONTH, DAY, 2003 (xx)
CHANGES HERE

COPYRIGHT © 2015 LUMBER ONE AVON, INC.

13-0001