


FRONT ELEVATION

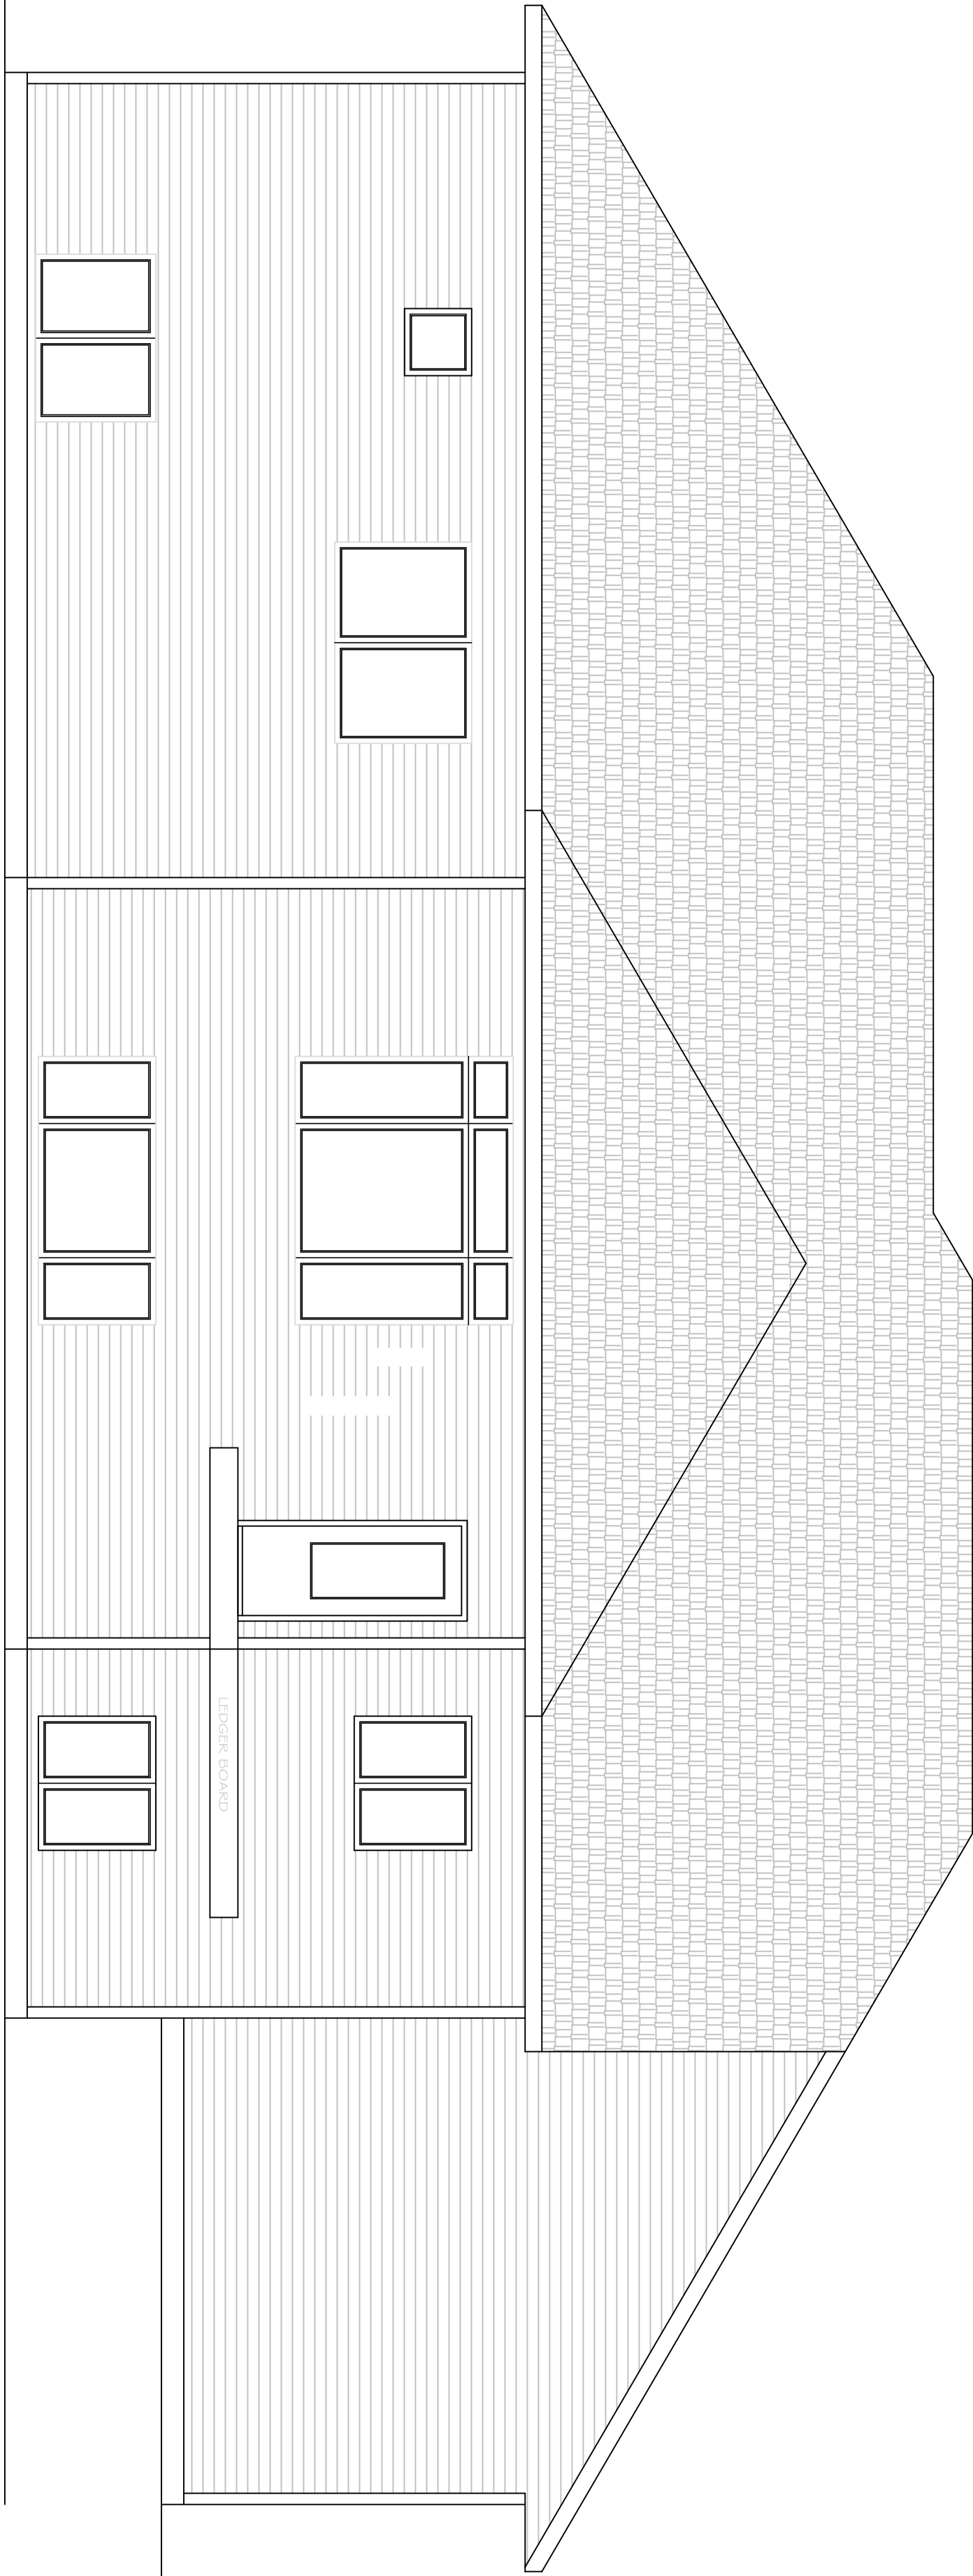

REAR ELEVATION


REVISION DATE:  
MONTH, DAY, 2003 (xx)  
CHANGES HERE

COPYRIGHT © 2015 LUMBER ONE AVON, INC.

12-0056

KLEIN BUILDERS INC

White Oak Model

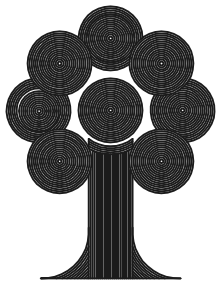

**Lumber One**

Avon, MN 56310 Cold Spring, MN 56320  
Telephone (320) 356-7342 Telephone (320) 685-3631

Date:

Drawn By:

ALLAN J.  
EISENSCHENK

ELEVATIONS

SCALE: 1/4" = 1'-0"

These plans, furnished by Lumber One, Avon Inc. or Lumber One, Cold Spring Inc., were prepared by experienced draftspersons who are not fully qualified as engineers or architects. Lumber One, Avon Inc. and Lumber One, Cold Spring Inc., expressly disclaim any liability whatsoever for errors of any kind which may be found on these plans.